


PINE RIDGE OFFICE PARK  
 BLOCKS 3&4 KLEINS SOUTH HIGHLAND ADDITION  
 A PART OF THE N.E 1/4, SEC. 5 T-10-N, R-3-W  
 CLEVELAND COUNTY, OKLAHOMA

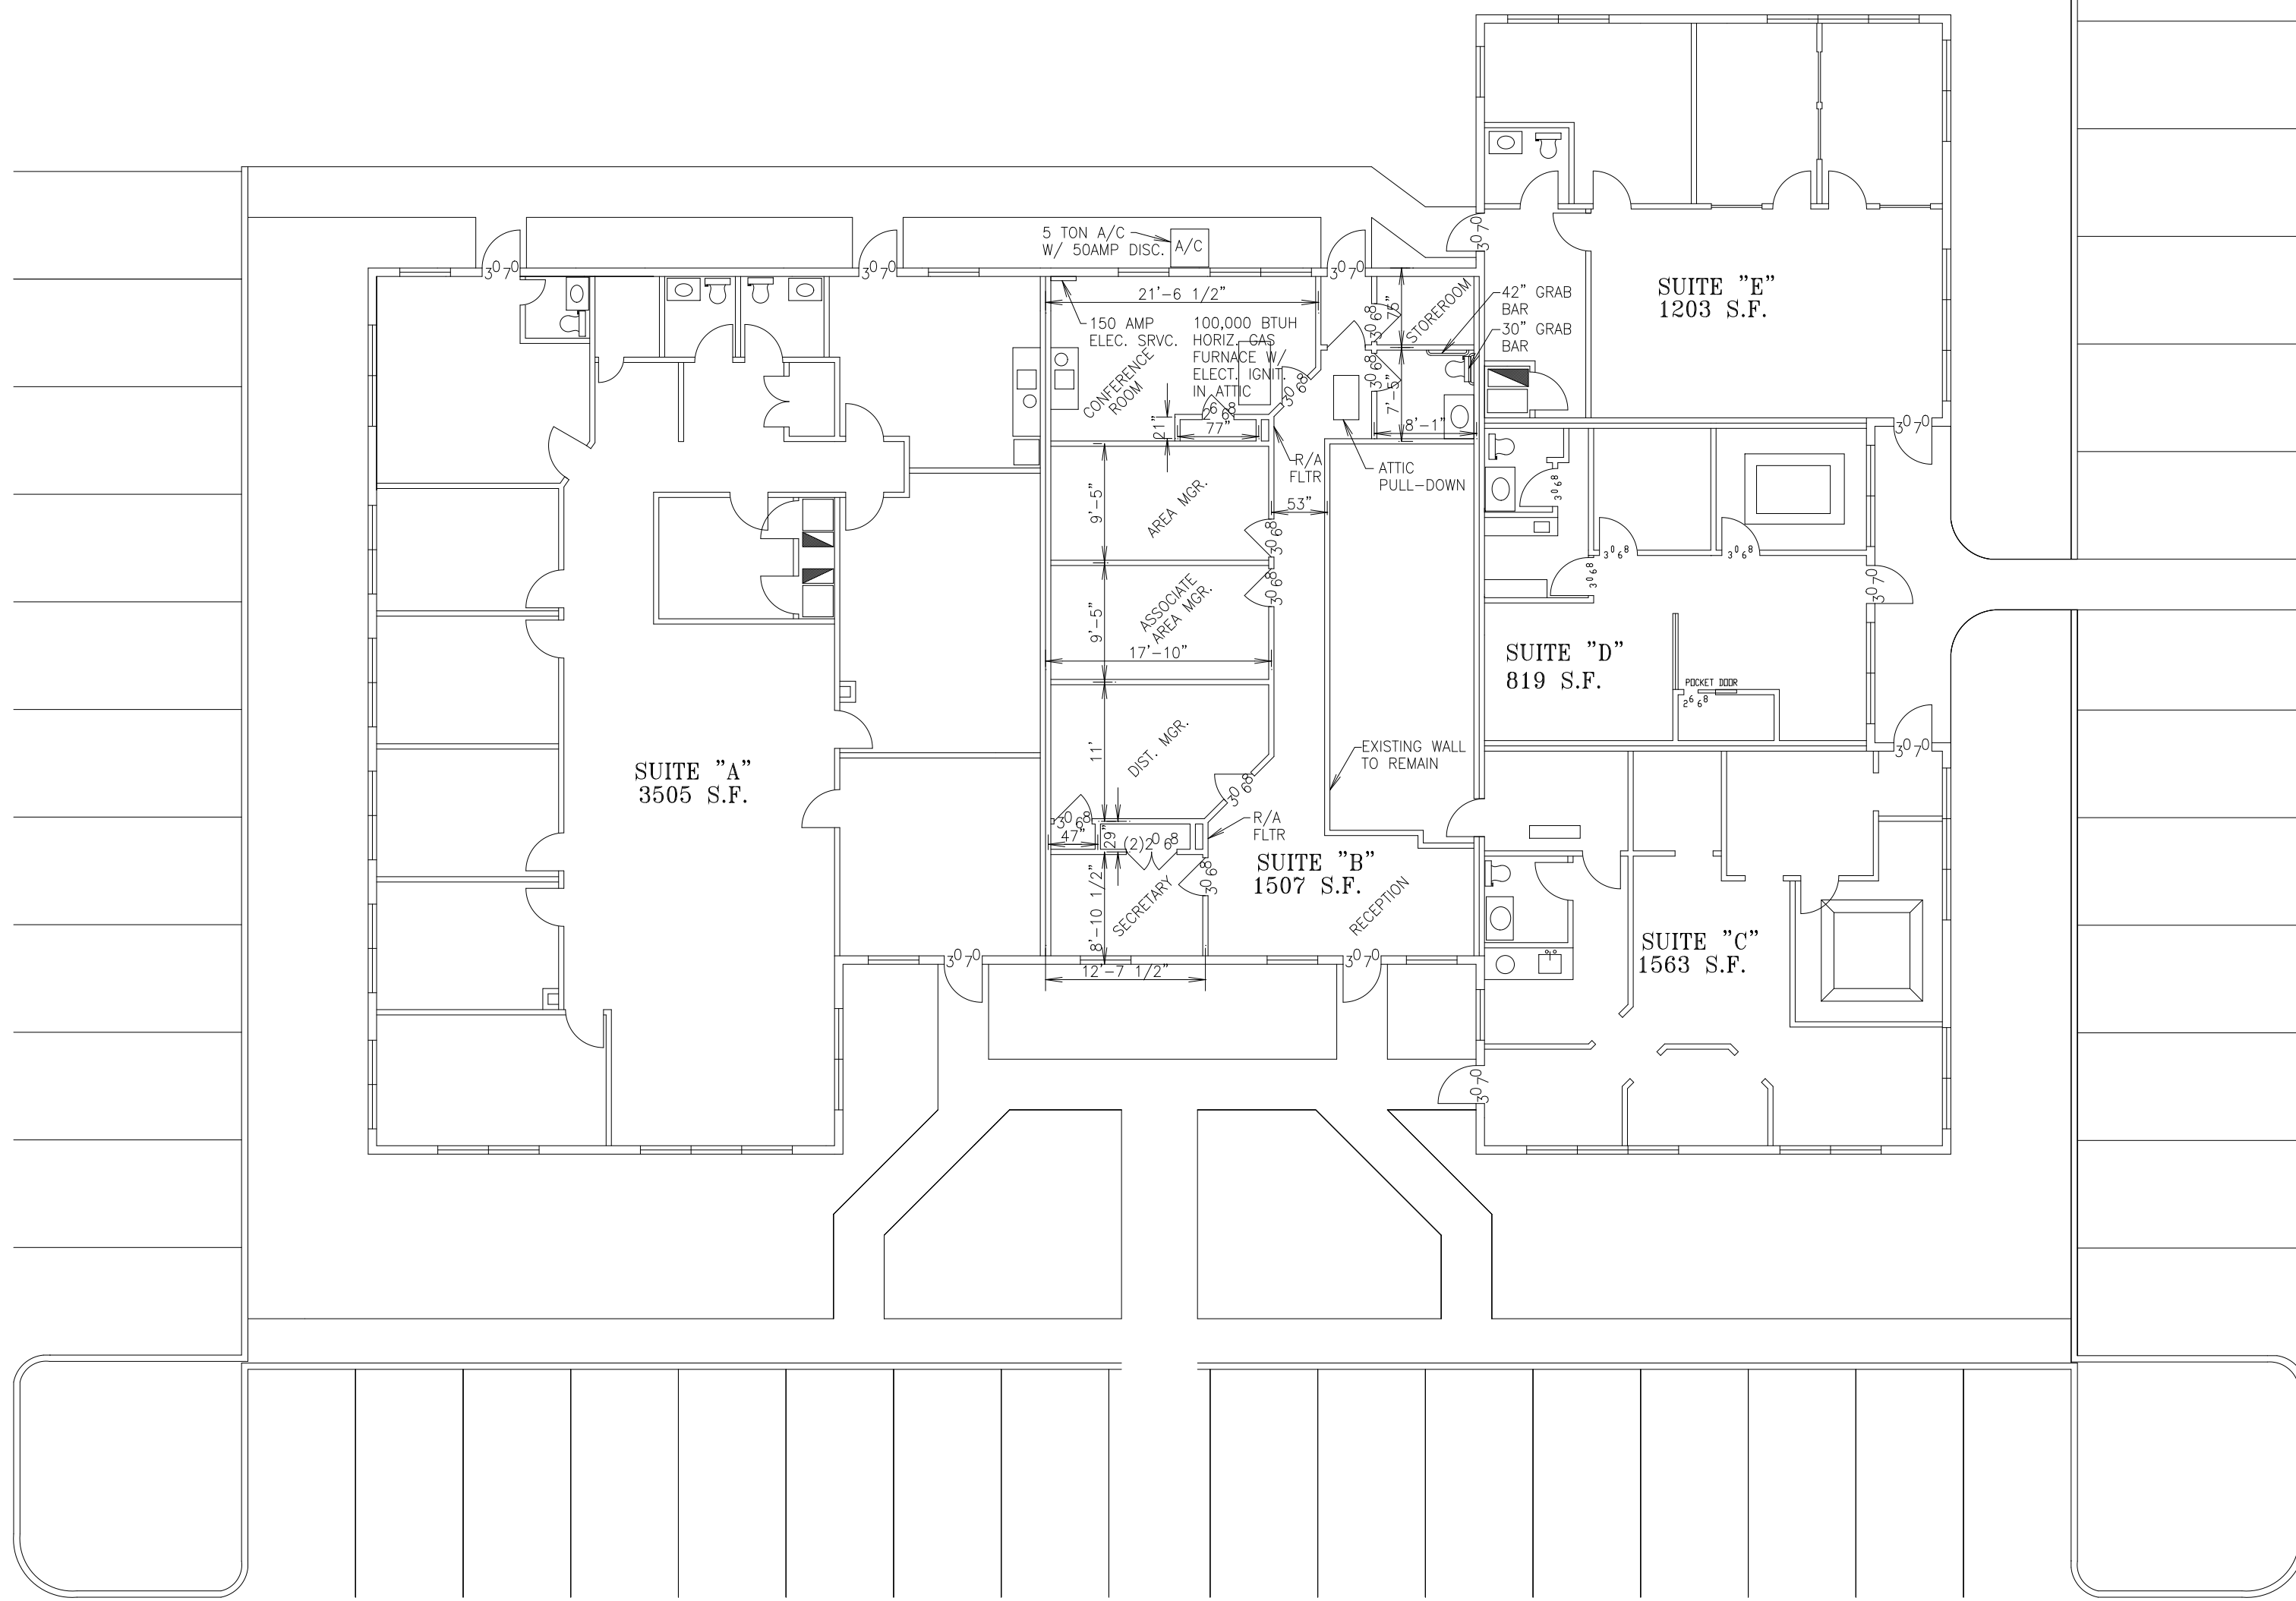

FLOOR PLAN  
 1230 SW 89th

**Wynne Engineering Corp.**  
 Mechanical • Civil • Environmental • Construction (405) 691-8080  
 1235 S.W. 89th Street OKC, OK 73159

PINE RIDGE OFFICE PARK		
SCALE: 1" = 8'-0"	R.P. COFFEY	DRAWN BY: K.T.
DATE: 8/8/89		REVISED: 10/1/89
SUITE "B" REMODEL		
1230 S.W. 89th STREET		SHEET 1 OF 1